




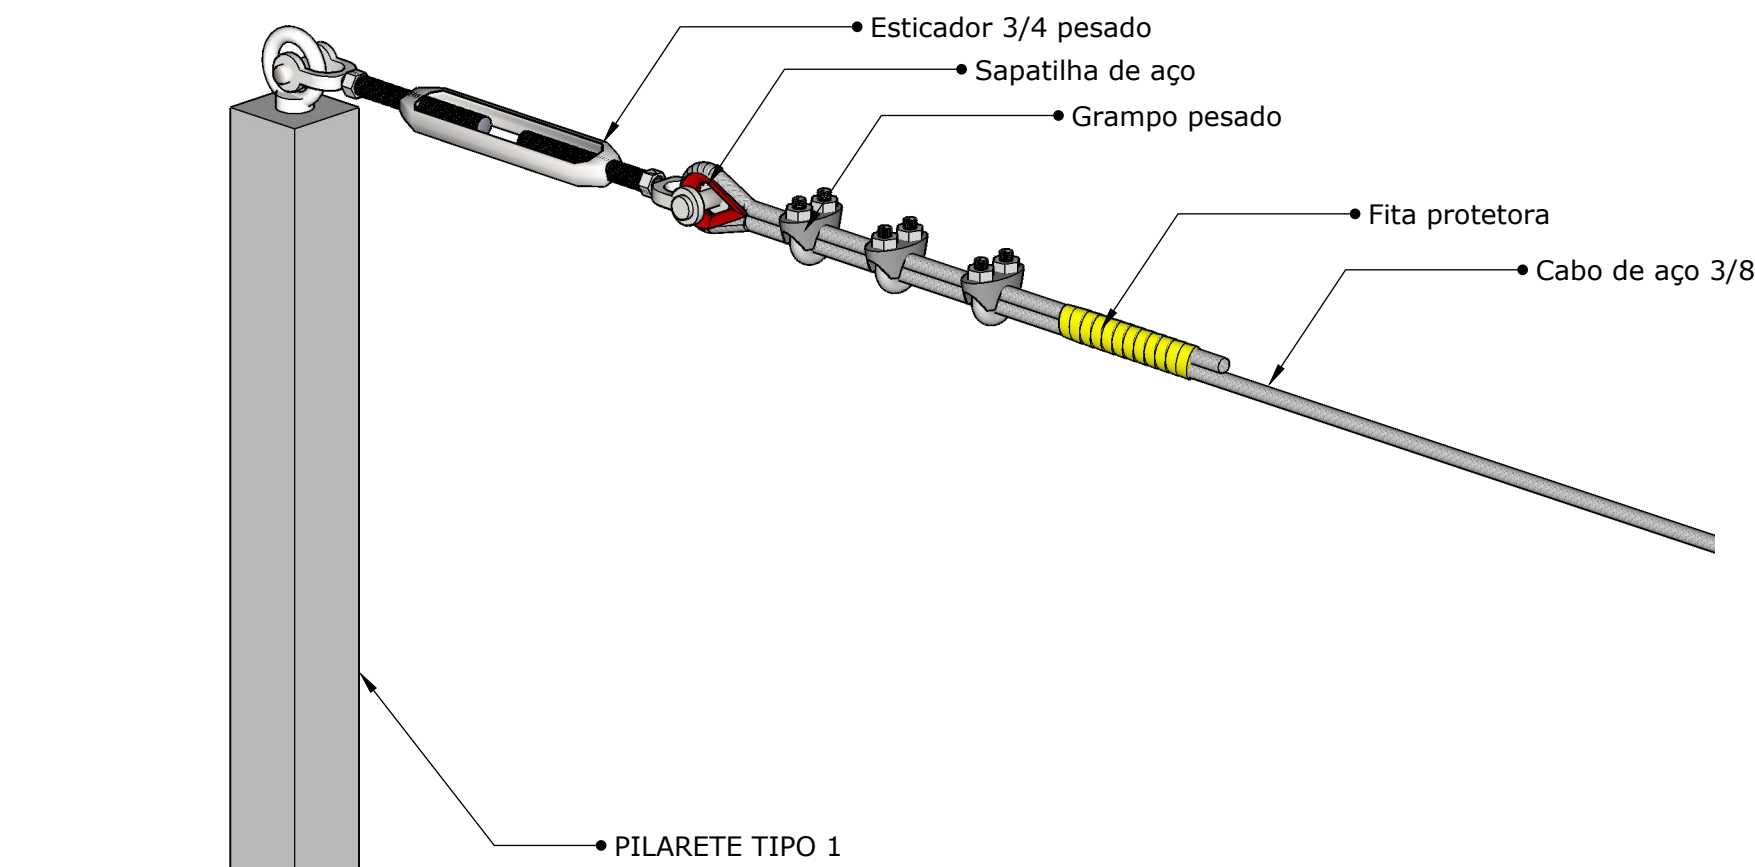


Isométrico pilarete 1
ESC: 1/5

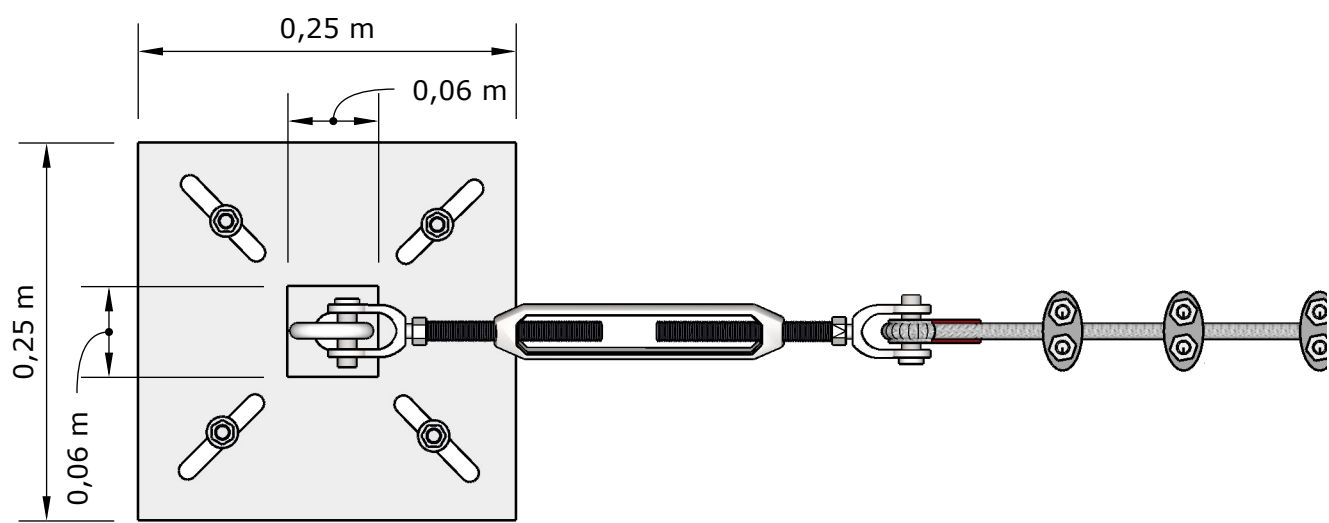


vista superior pilarete 1
ESC: 1/5

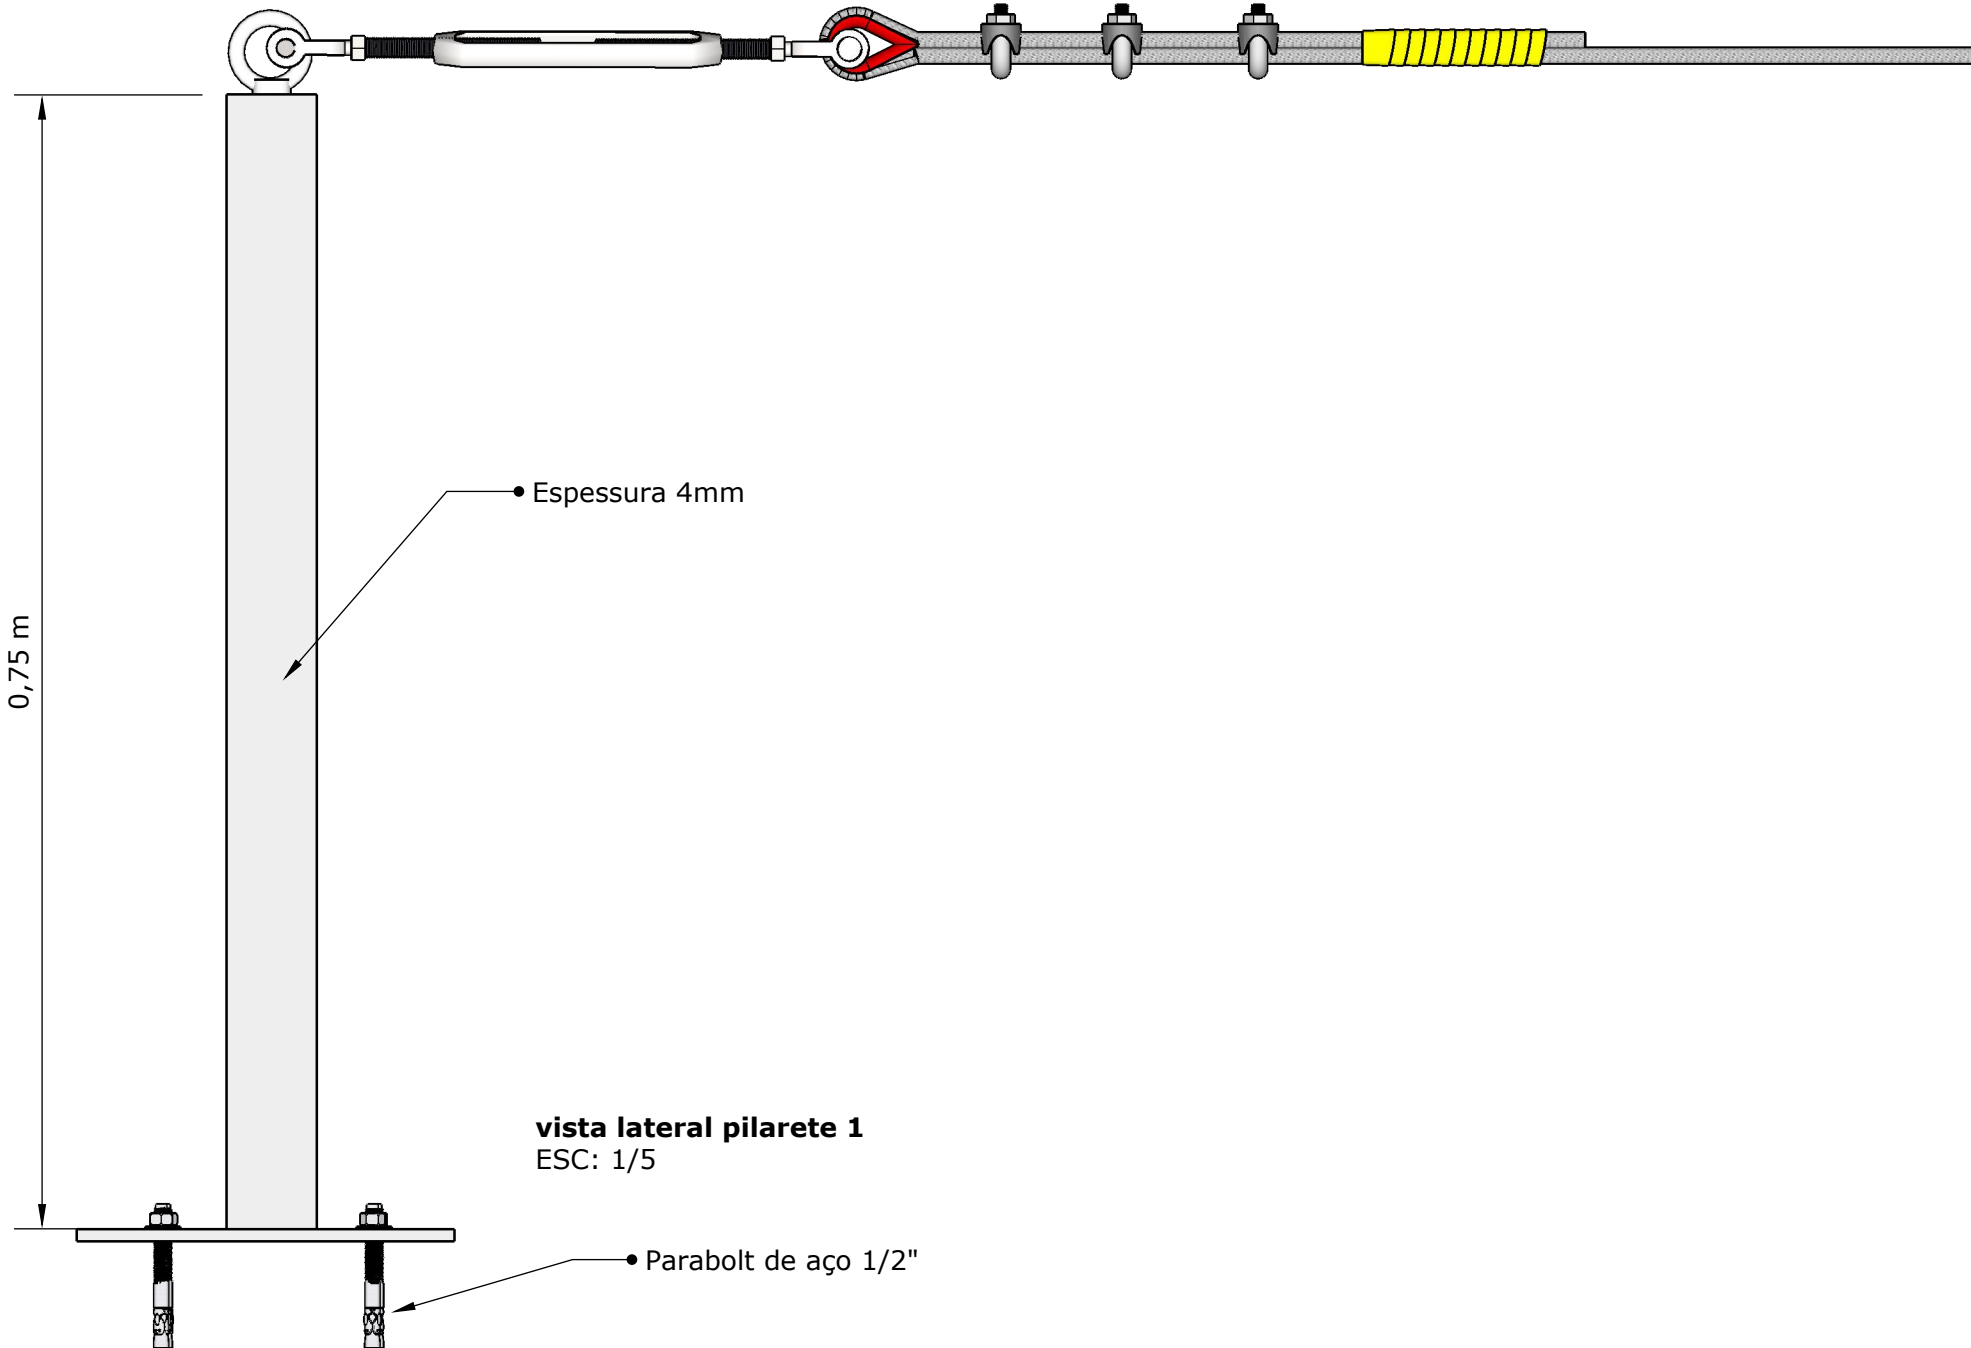


vista lateral pilarete 1
ESC: 1/5

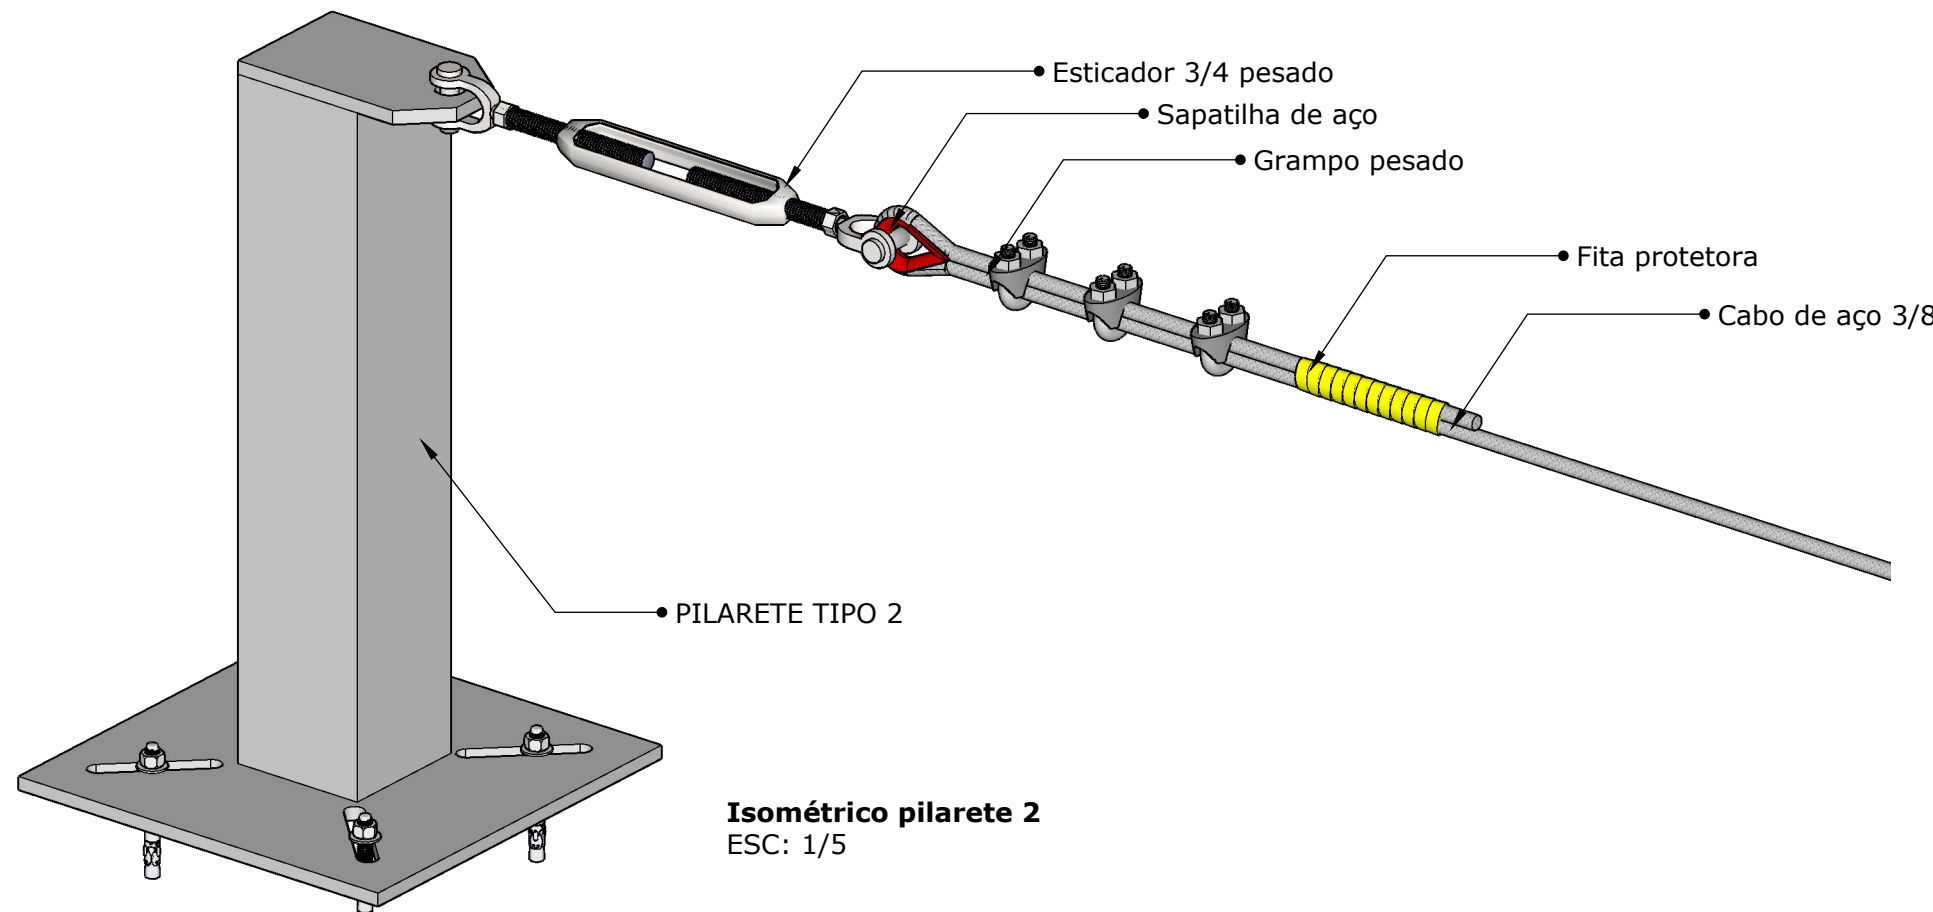


Isométrico pilarete 2
ESC: 1/5

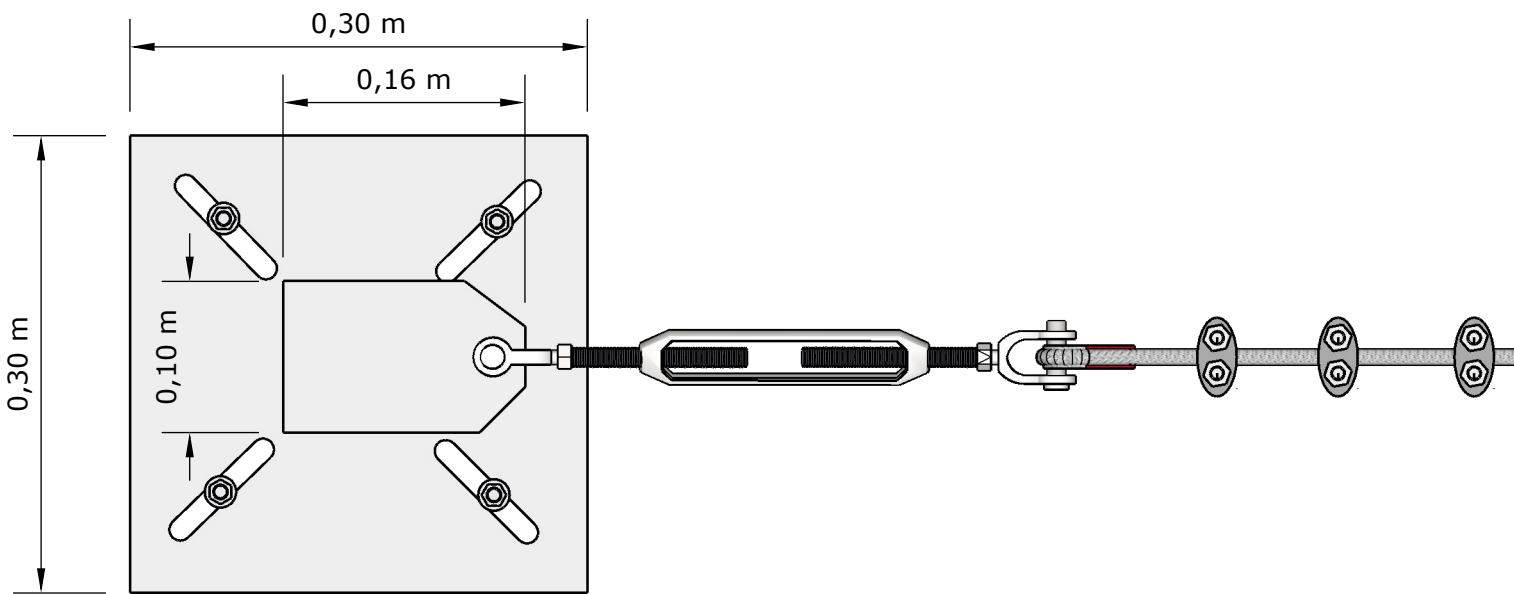


vista superior pilarete 2
ESC: 1/5

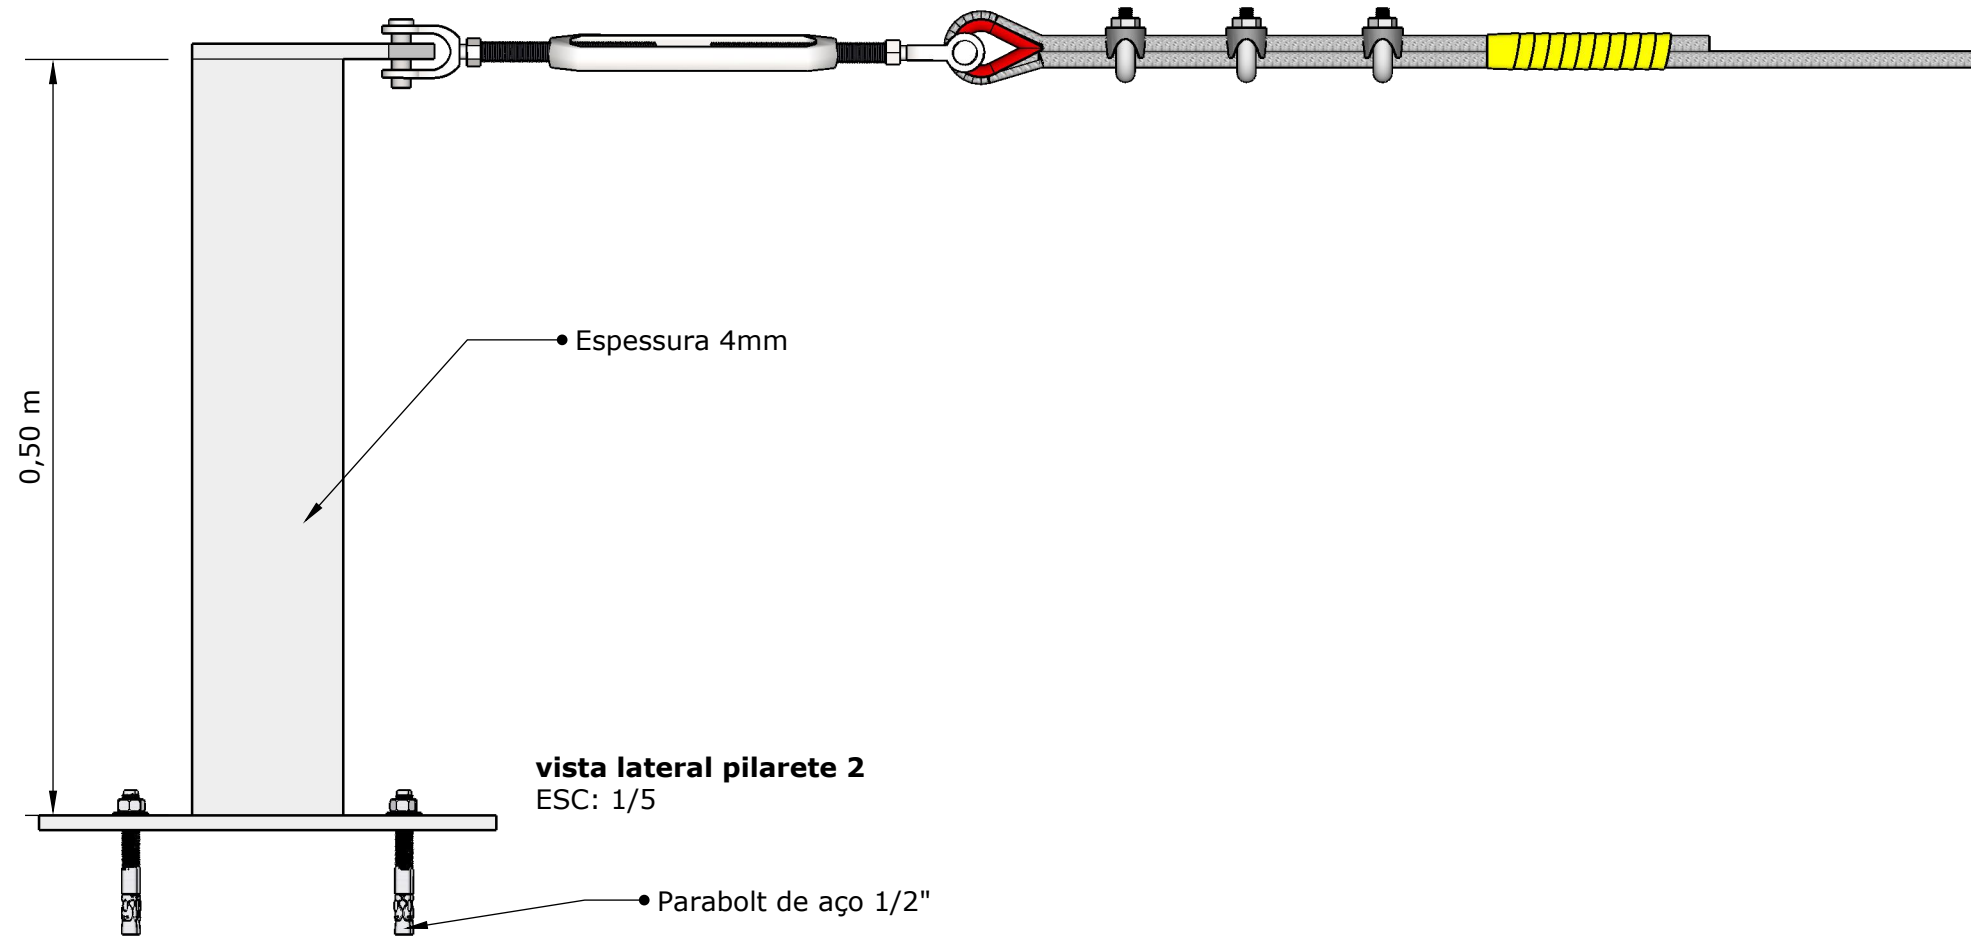


vista lateral pilarete 2
ESC: 1/5

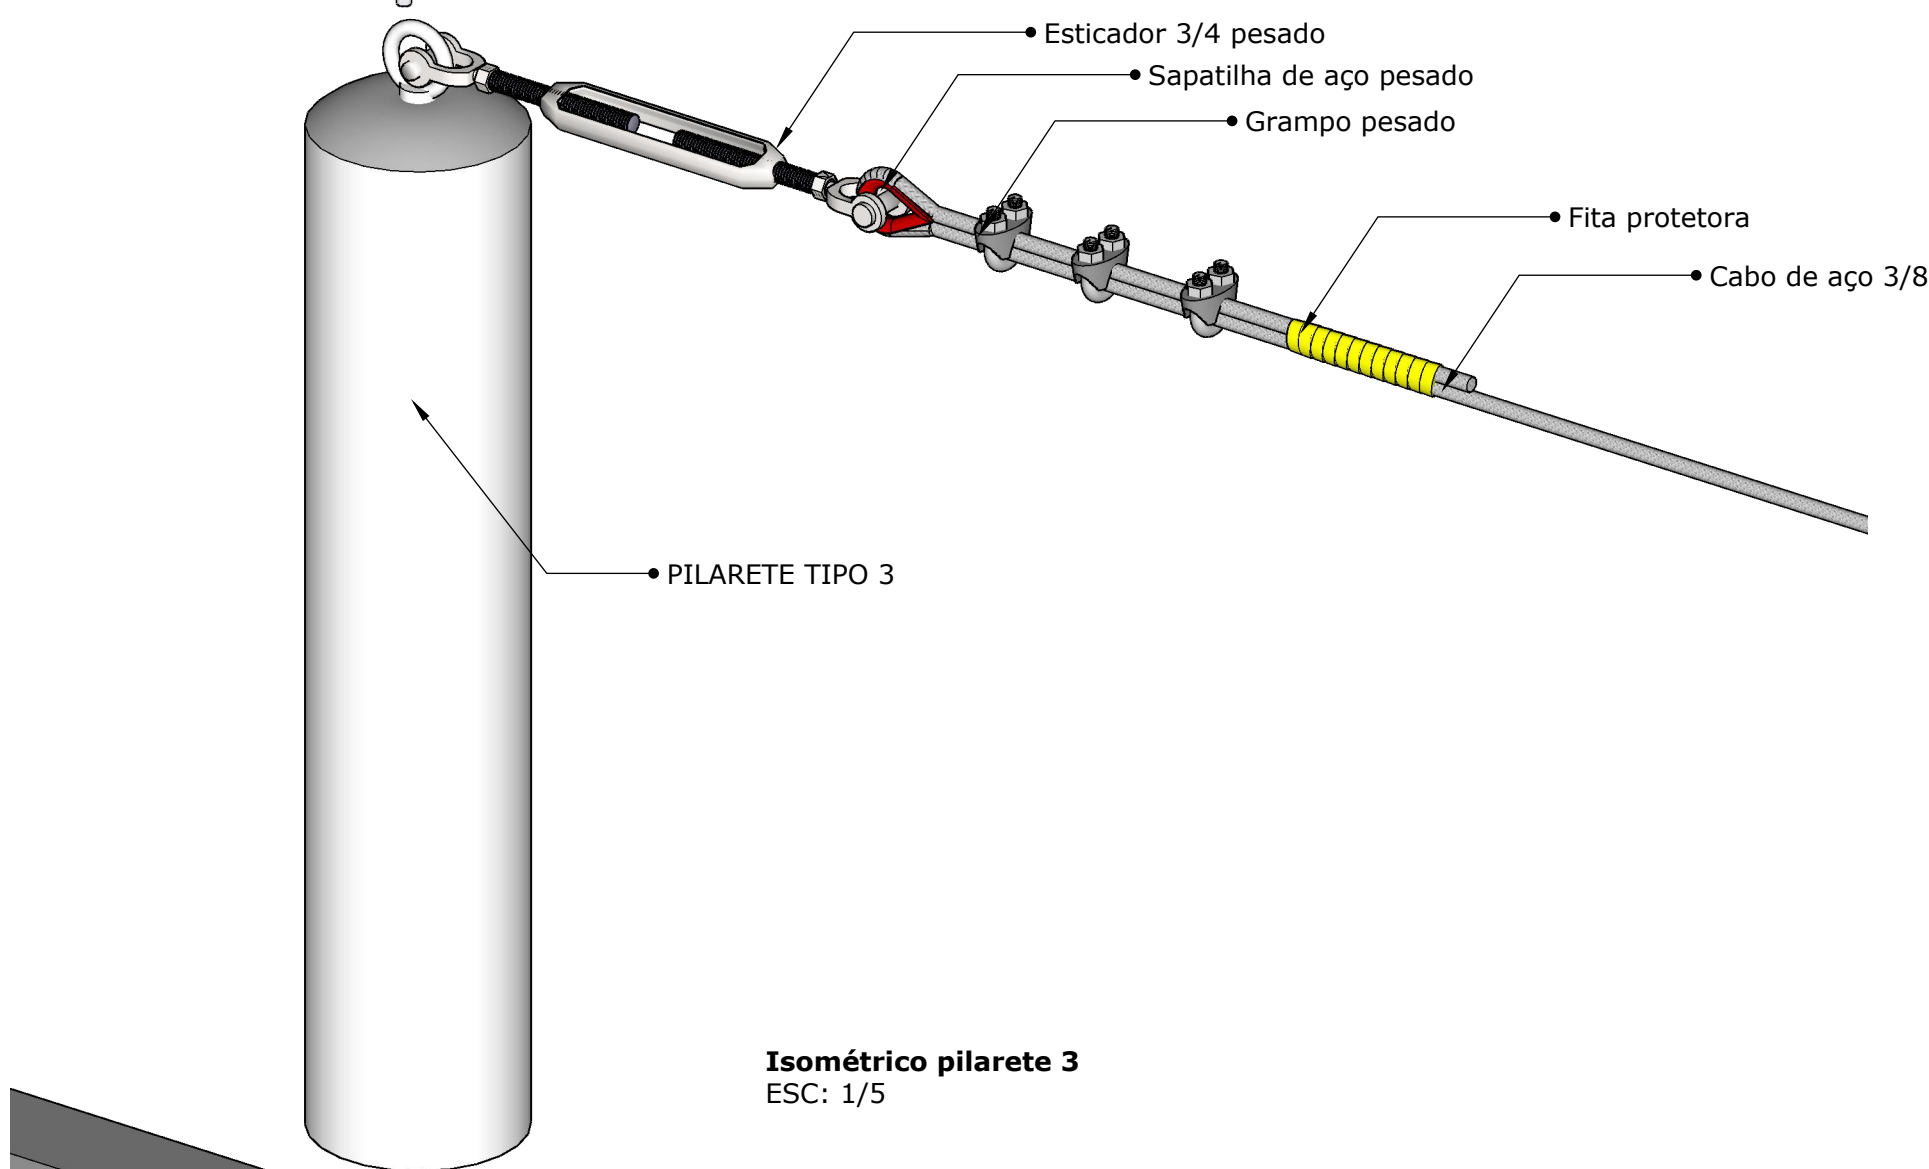


Isométrico pilarete 3
ESC: 1/5

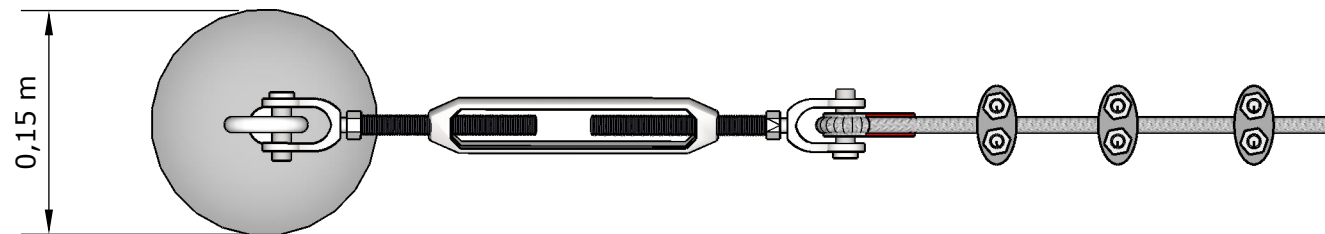


vista superior pilarete 3
ESC: 1/5

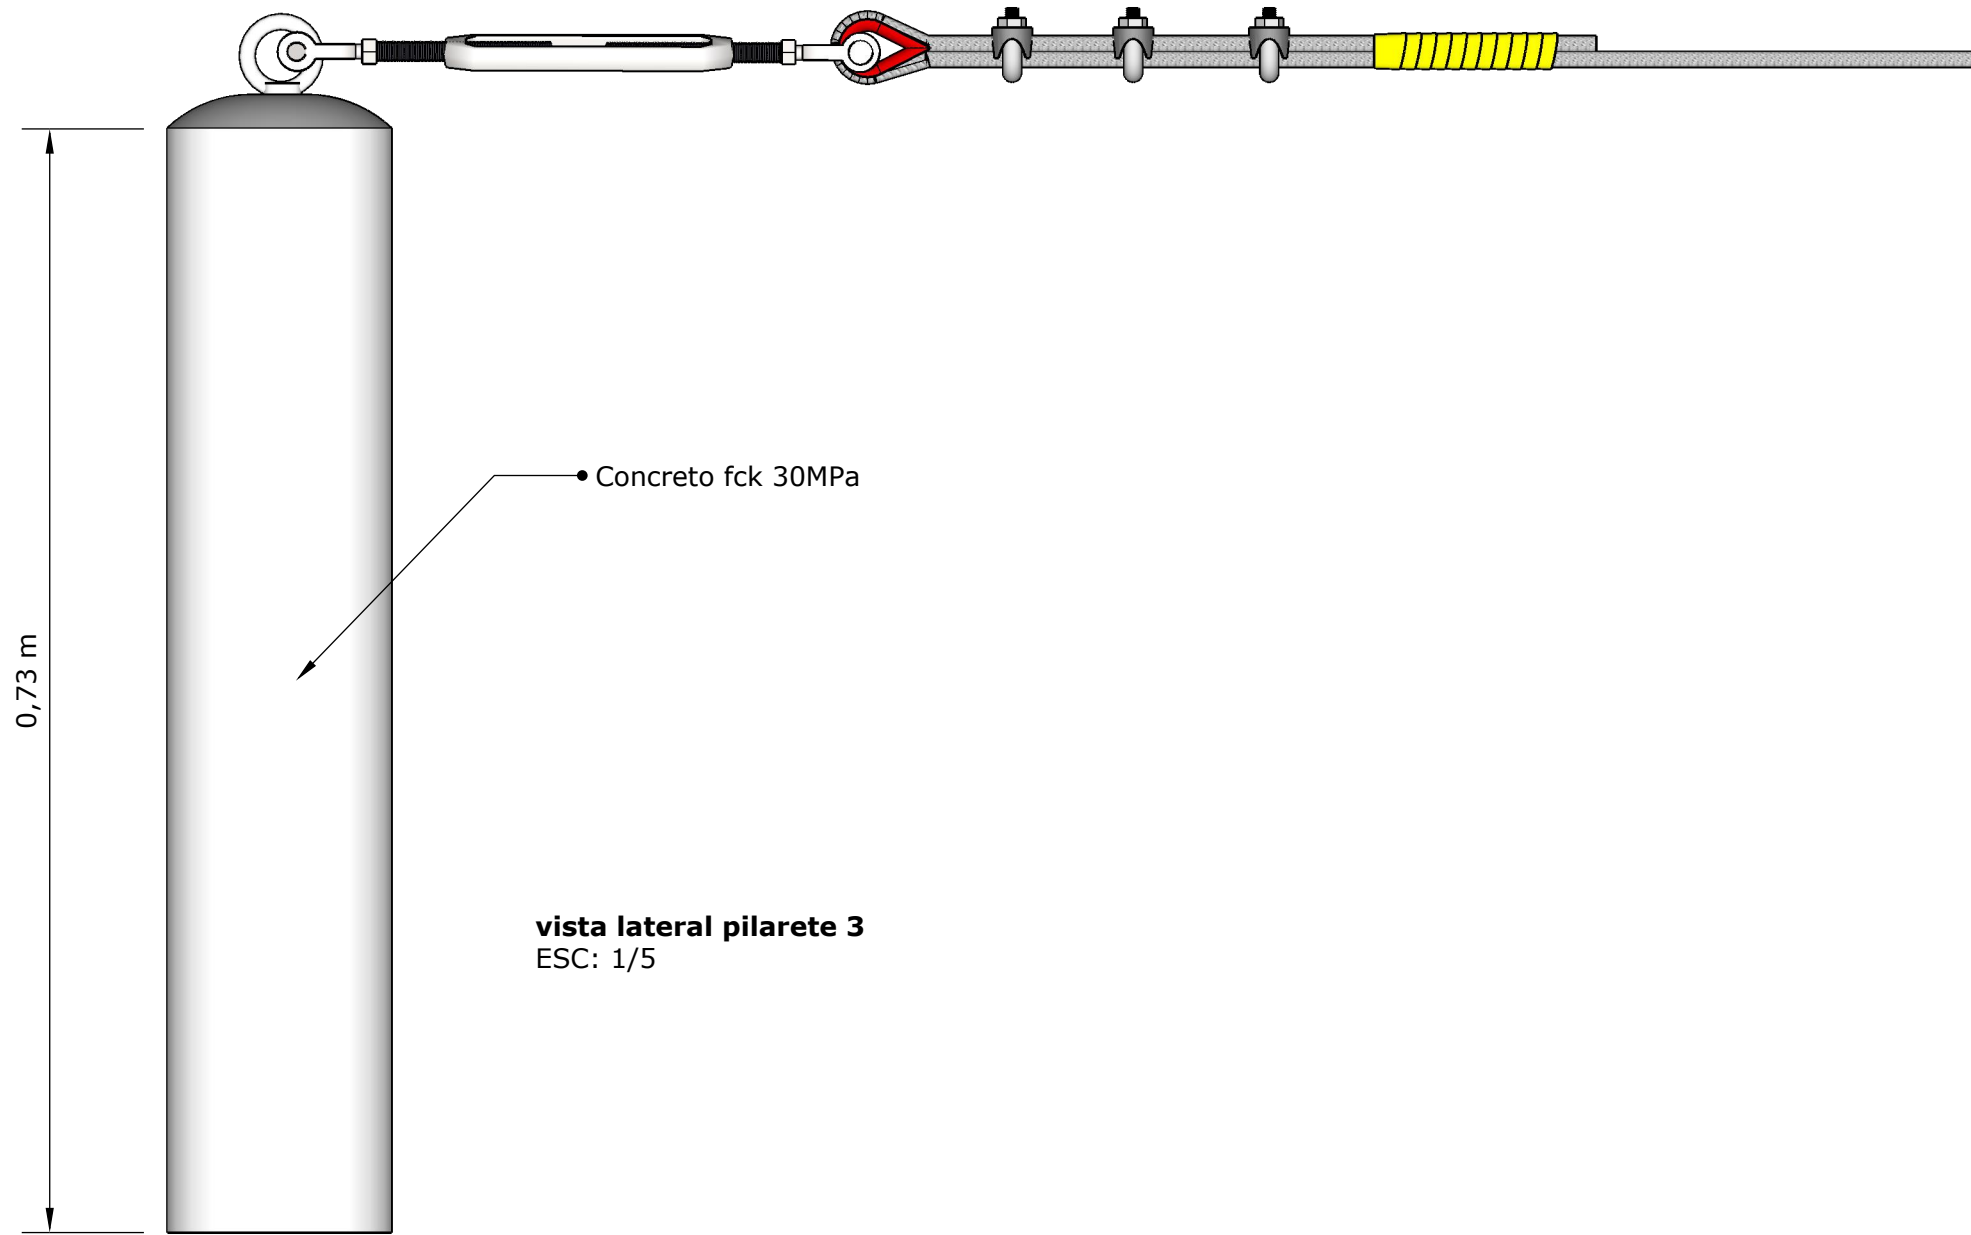


vista lateral pilarete 3
ESC: 1/5

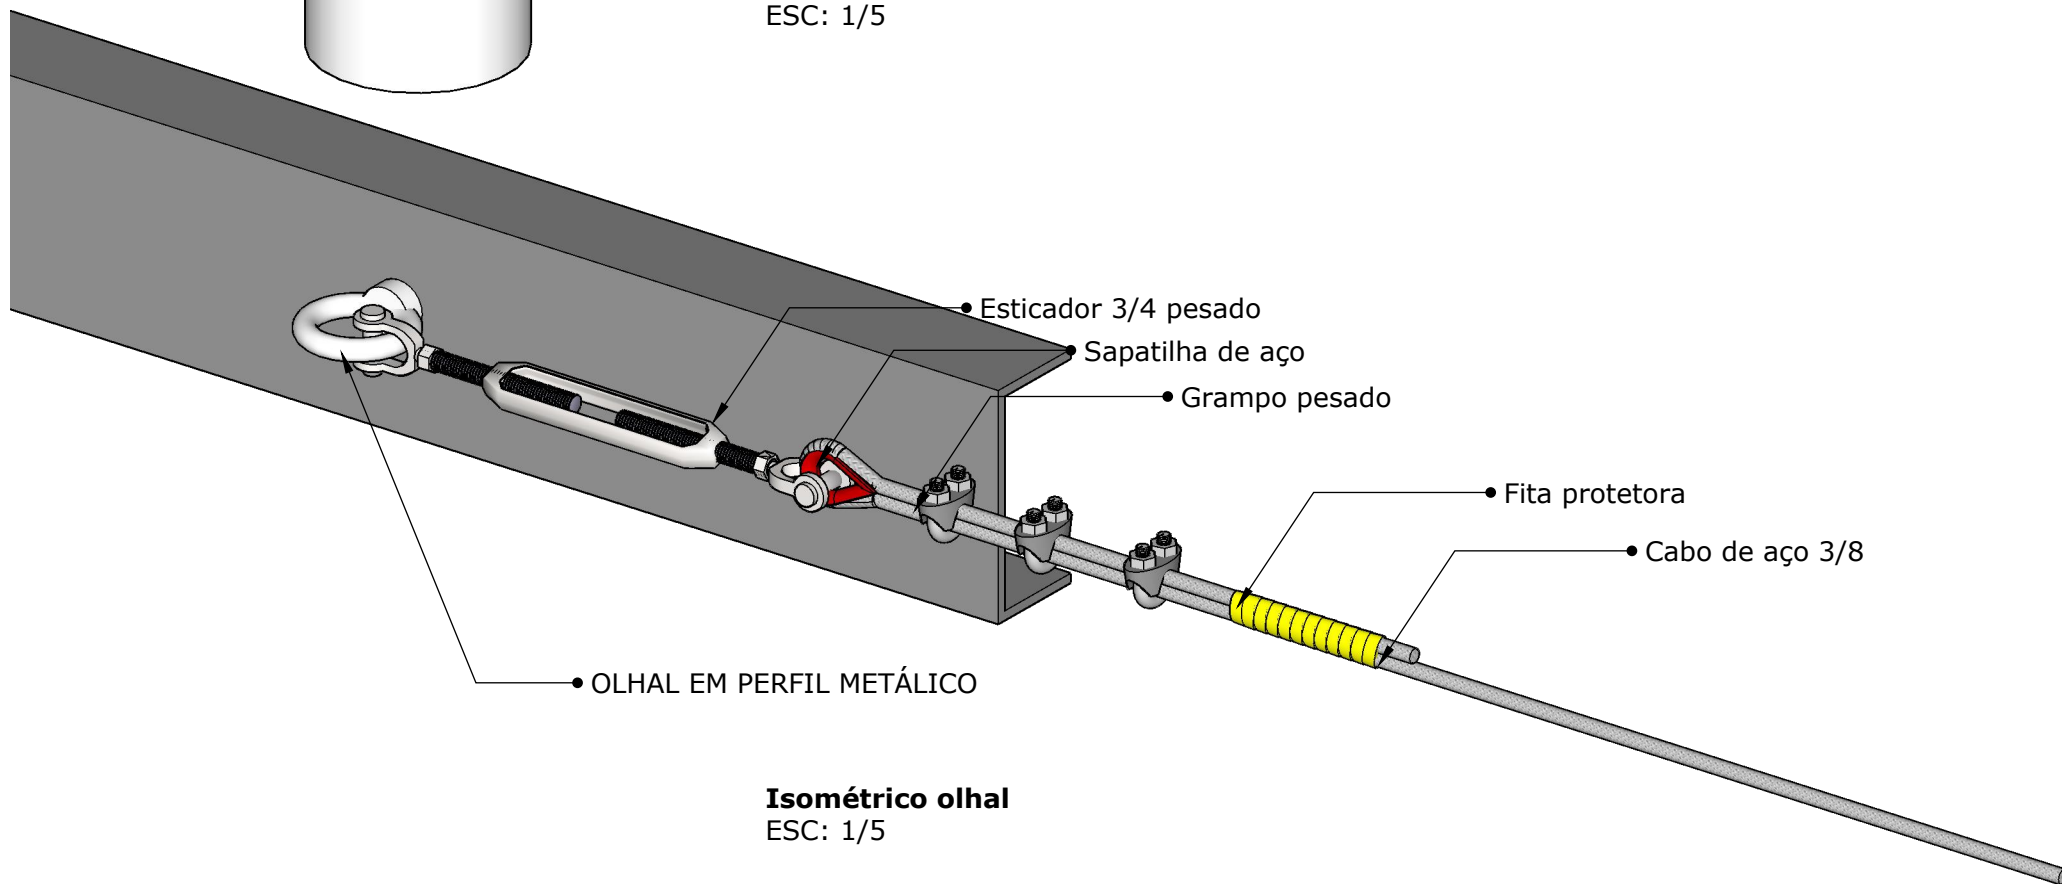

Isométrico olhal
ESC: 1/5

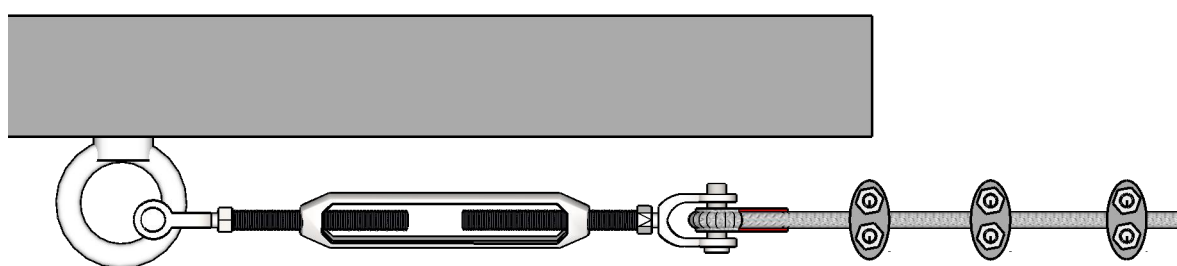

vista superior olhal
ESC: 1/5

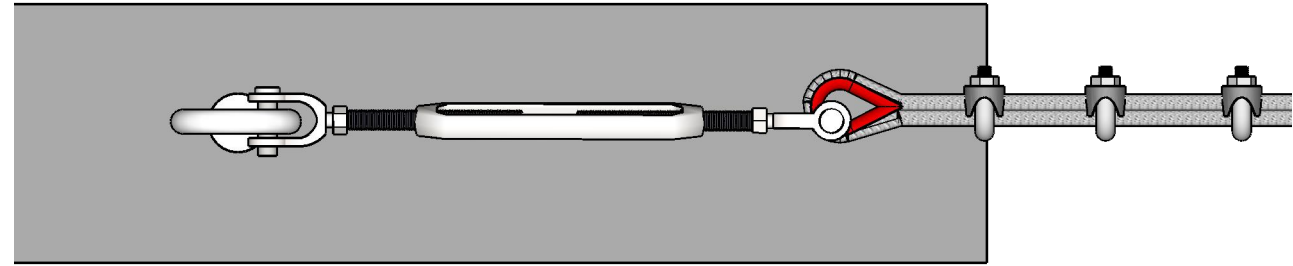

vista lateral olhal
ESC: 1/5